


AA Z Y X N W V U T S R Q P O N M L K J I H G F E D C B A

AMERESCO CHIQUITA CANYON LLC PROCESS FLOW DIAGRAM

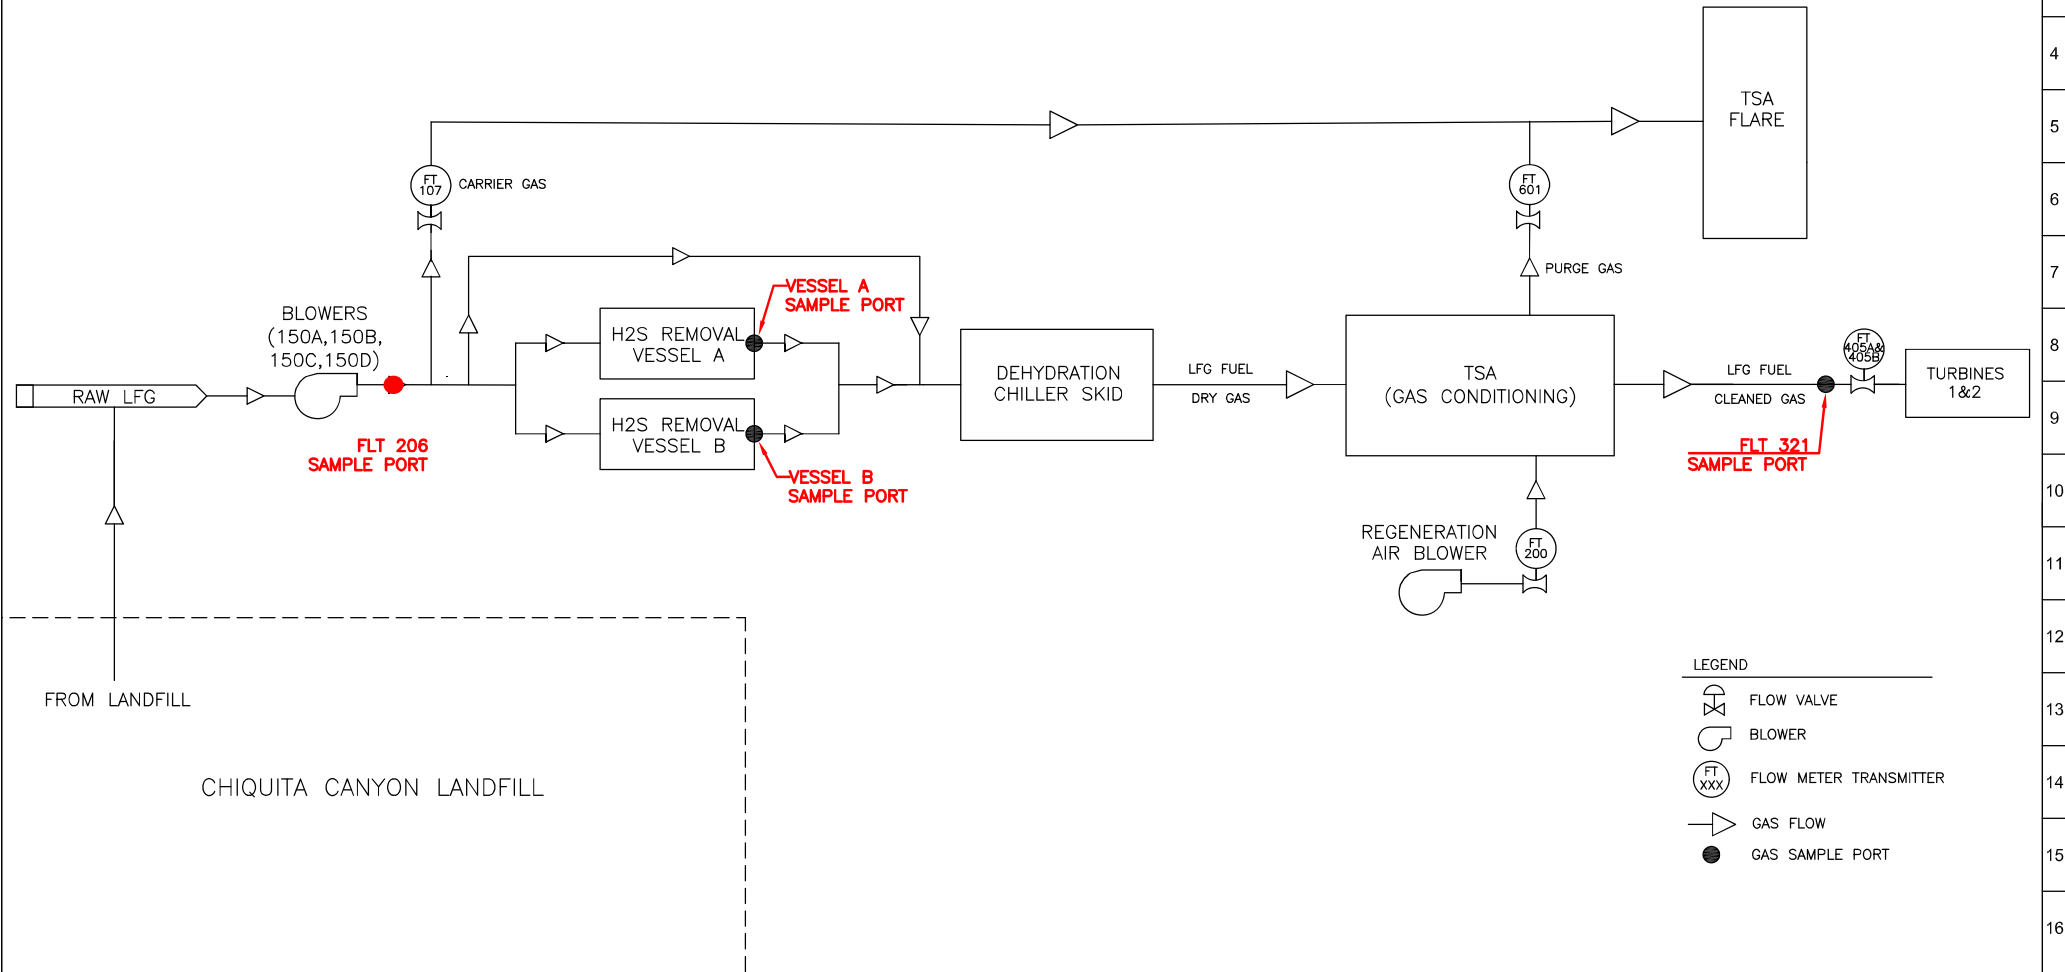

- LEGEND**
- FLOW VALVE
 - BLOWER
 - FLOW METER TRANSMITTER
 - GAS FLOW
 - GAS SAMPLE PORT

AMERESCO CHIQUITA ENERGY LLC VALENCIA, CA

PROJECT NAME: CHIQUITA LFGTE FACILITY	DRAWING TITLE: PROCESS FLOW DIAGRAM
--	--



AMERESCO PROJECT NO.: 01069

REV.	DATE	BY	DESCRIPTION

DWN BY:
RLS

CHK'D BY:
AJM

DATE DWN:
02/17/23

DIAGRAM NO.: 1